




transversal section 1/10

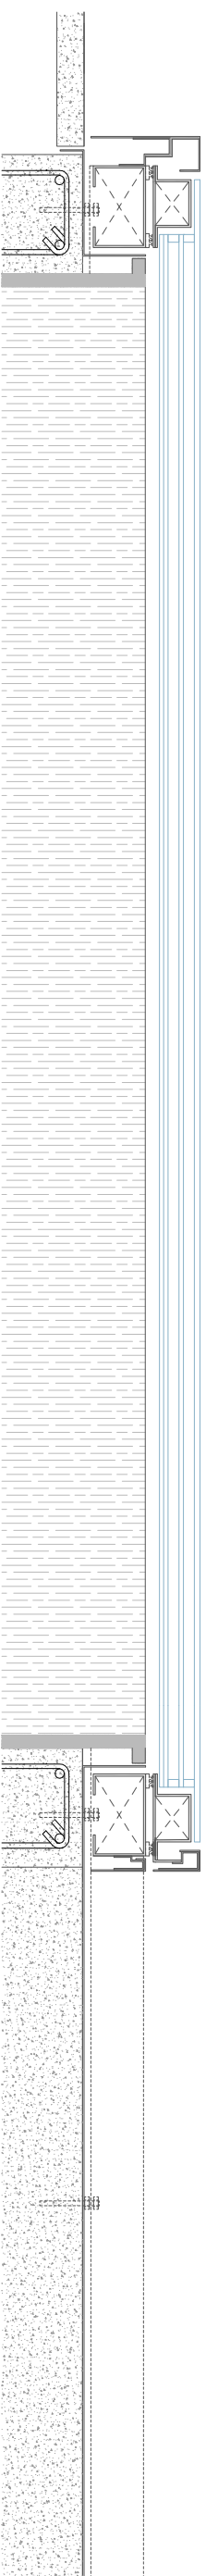

longitudinal section 1/10

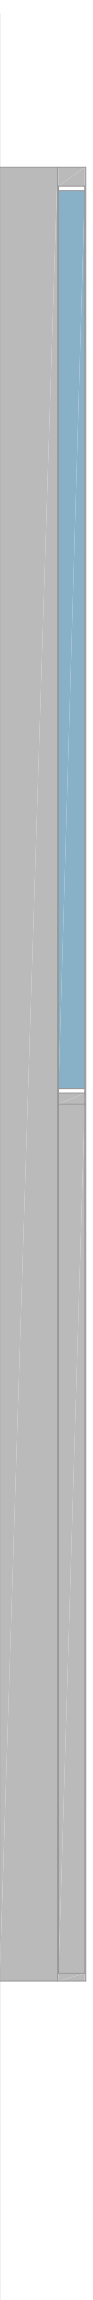

Elevation 1/20

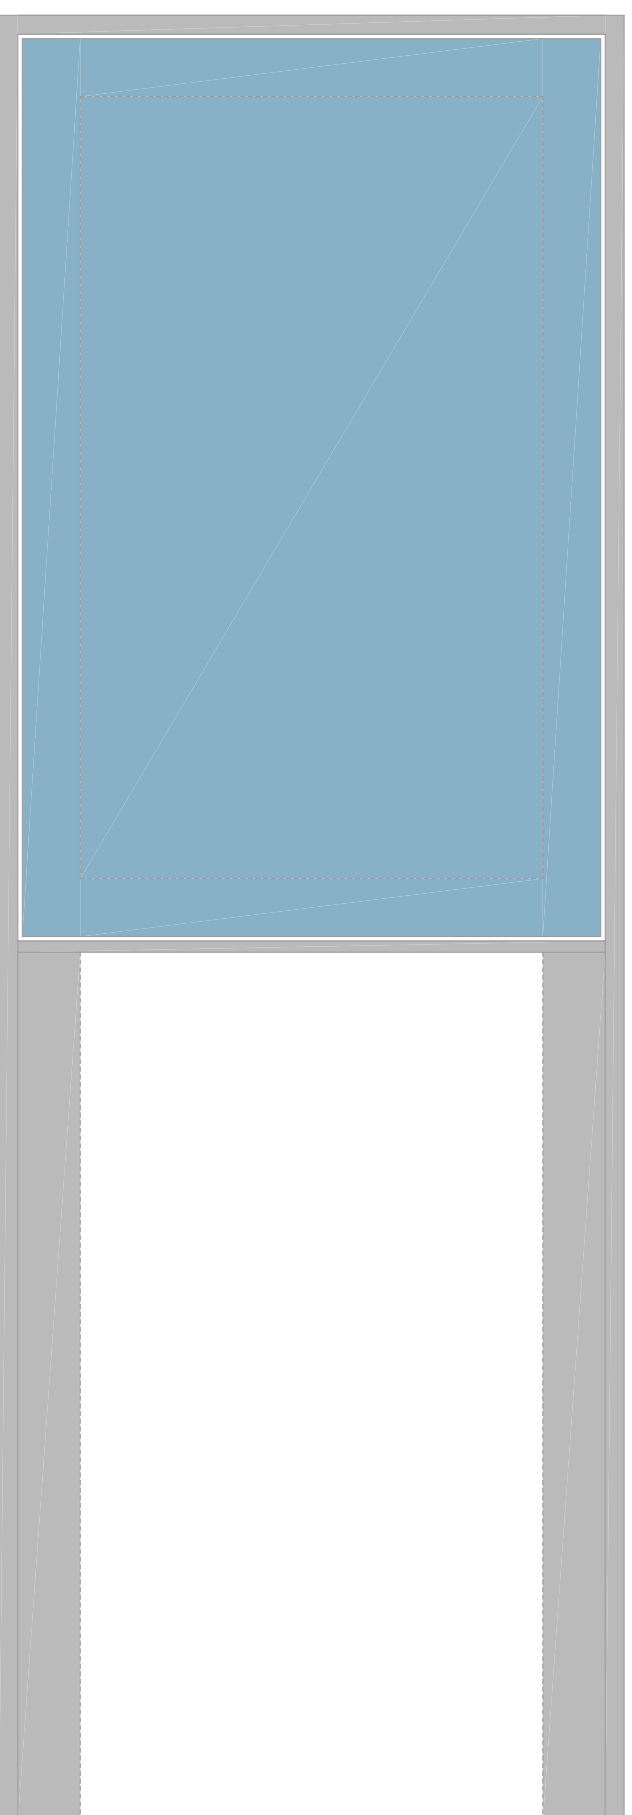

Floor plan 1/20

HORIZON SLIM


Skylight tested in flat roof in its fixed and sliding versions. Patent Reg. N°.: 2188508.

Modifications out of the standard recommended situations, should be approved by technical project editor or the technical management of the work.

The photos appearing in this catalogue are not contractual. In its permanent concern of improvement of its products, Horizon reserve the right to modify the conception or definition of its products at any time, without prior notice.

It is the customer's responsibility to check the on-site placement of the element, specific regulations.

More information is available through our distributors and homeofhorizon.com web

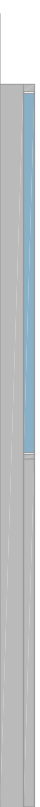

Elevation 1/50